


5th Ave. S.

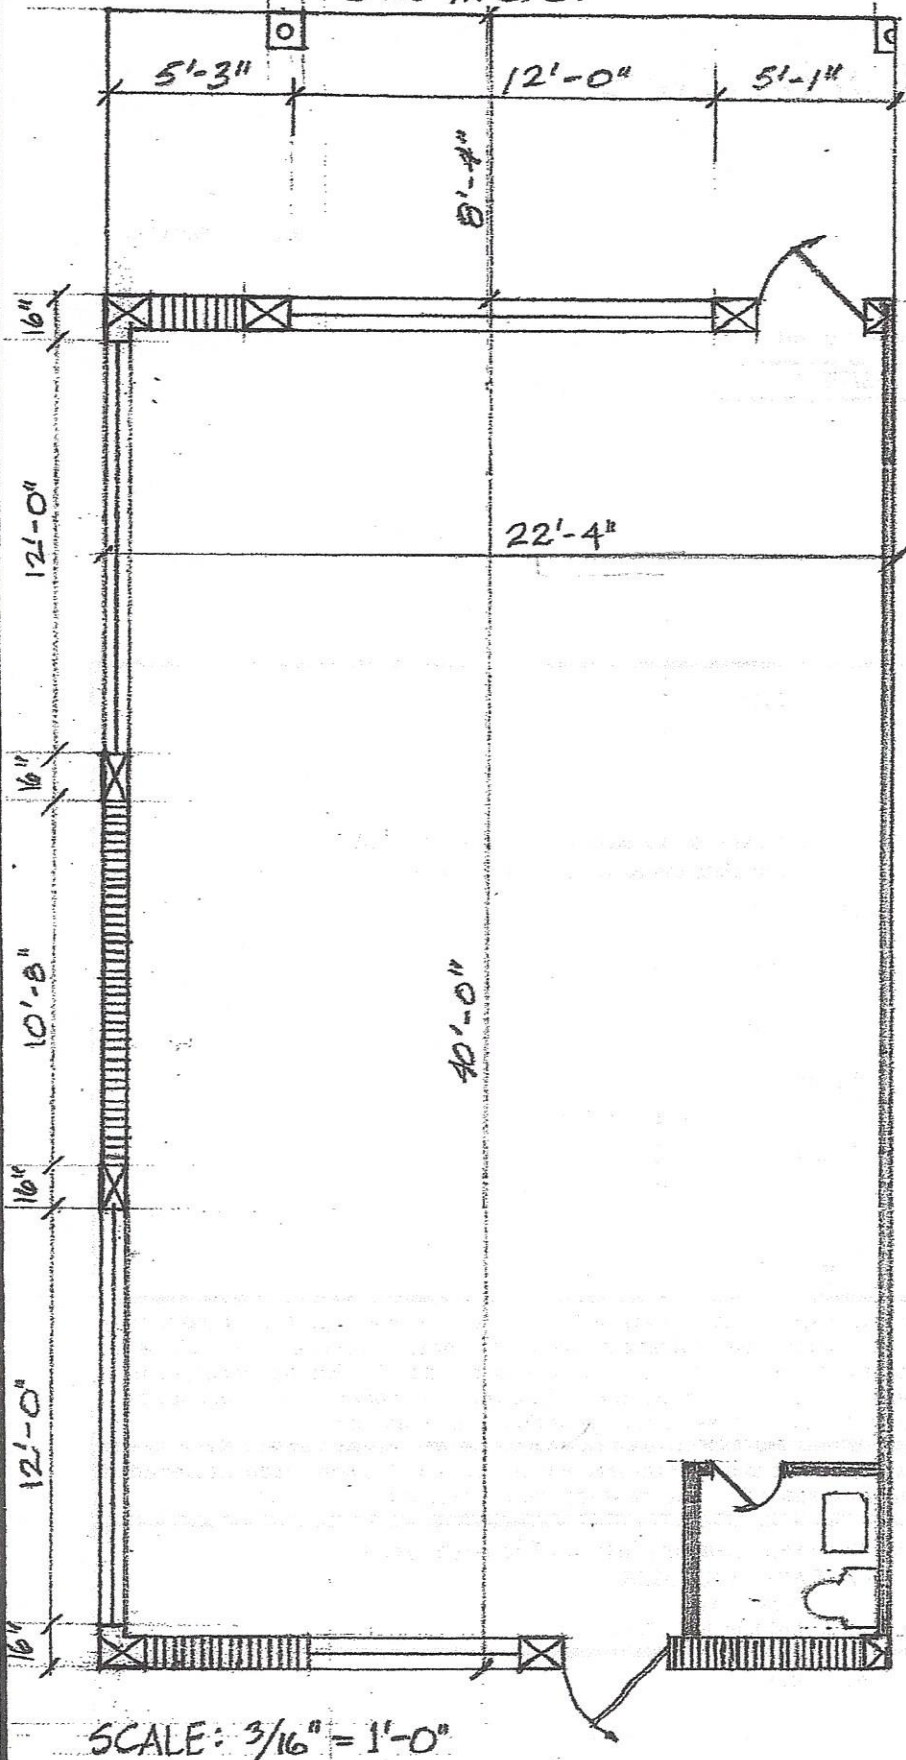

**LANDMARK
BUILDING**

**300 5th Avenue South
Naples, Florida 34102**

Suite 113

**First Floor Retail
Street Frontage,
Ample Parking**

893 SF

Base Rent: \$44.00 PSF

CAM: \$11.38 PSF

For leasing information

Please call 239-434-6446

Sketch of Floor Plan

SCALE: 3/16" = 1'-0"